


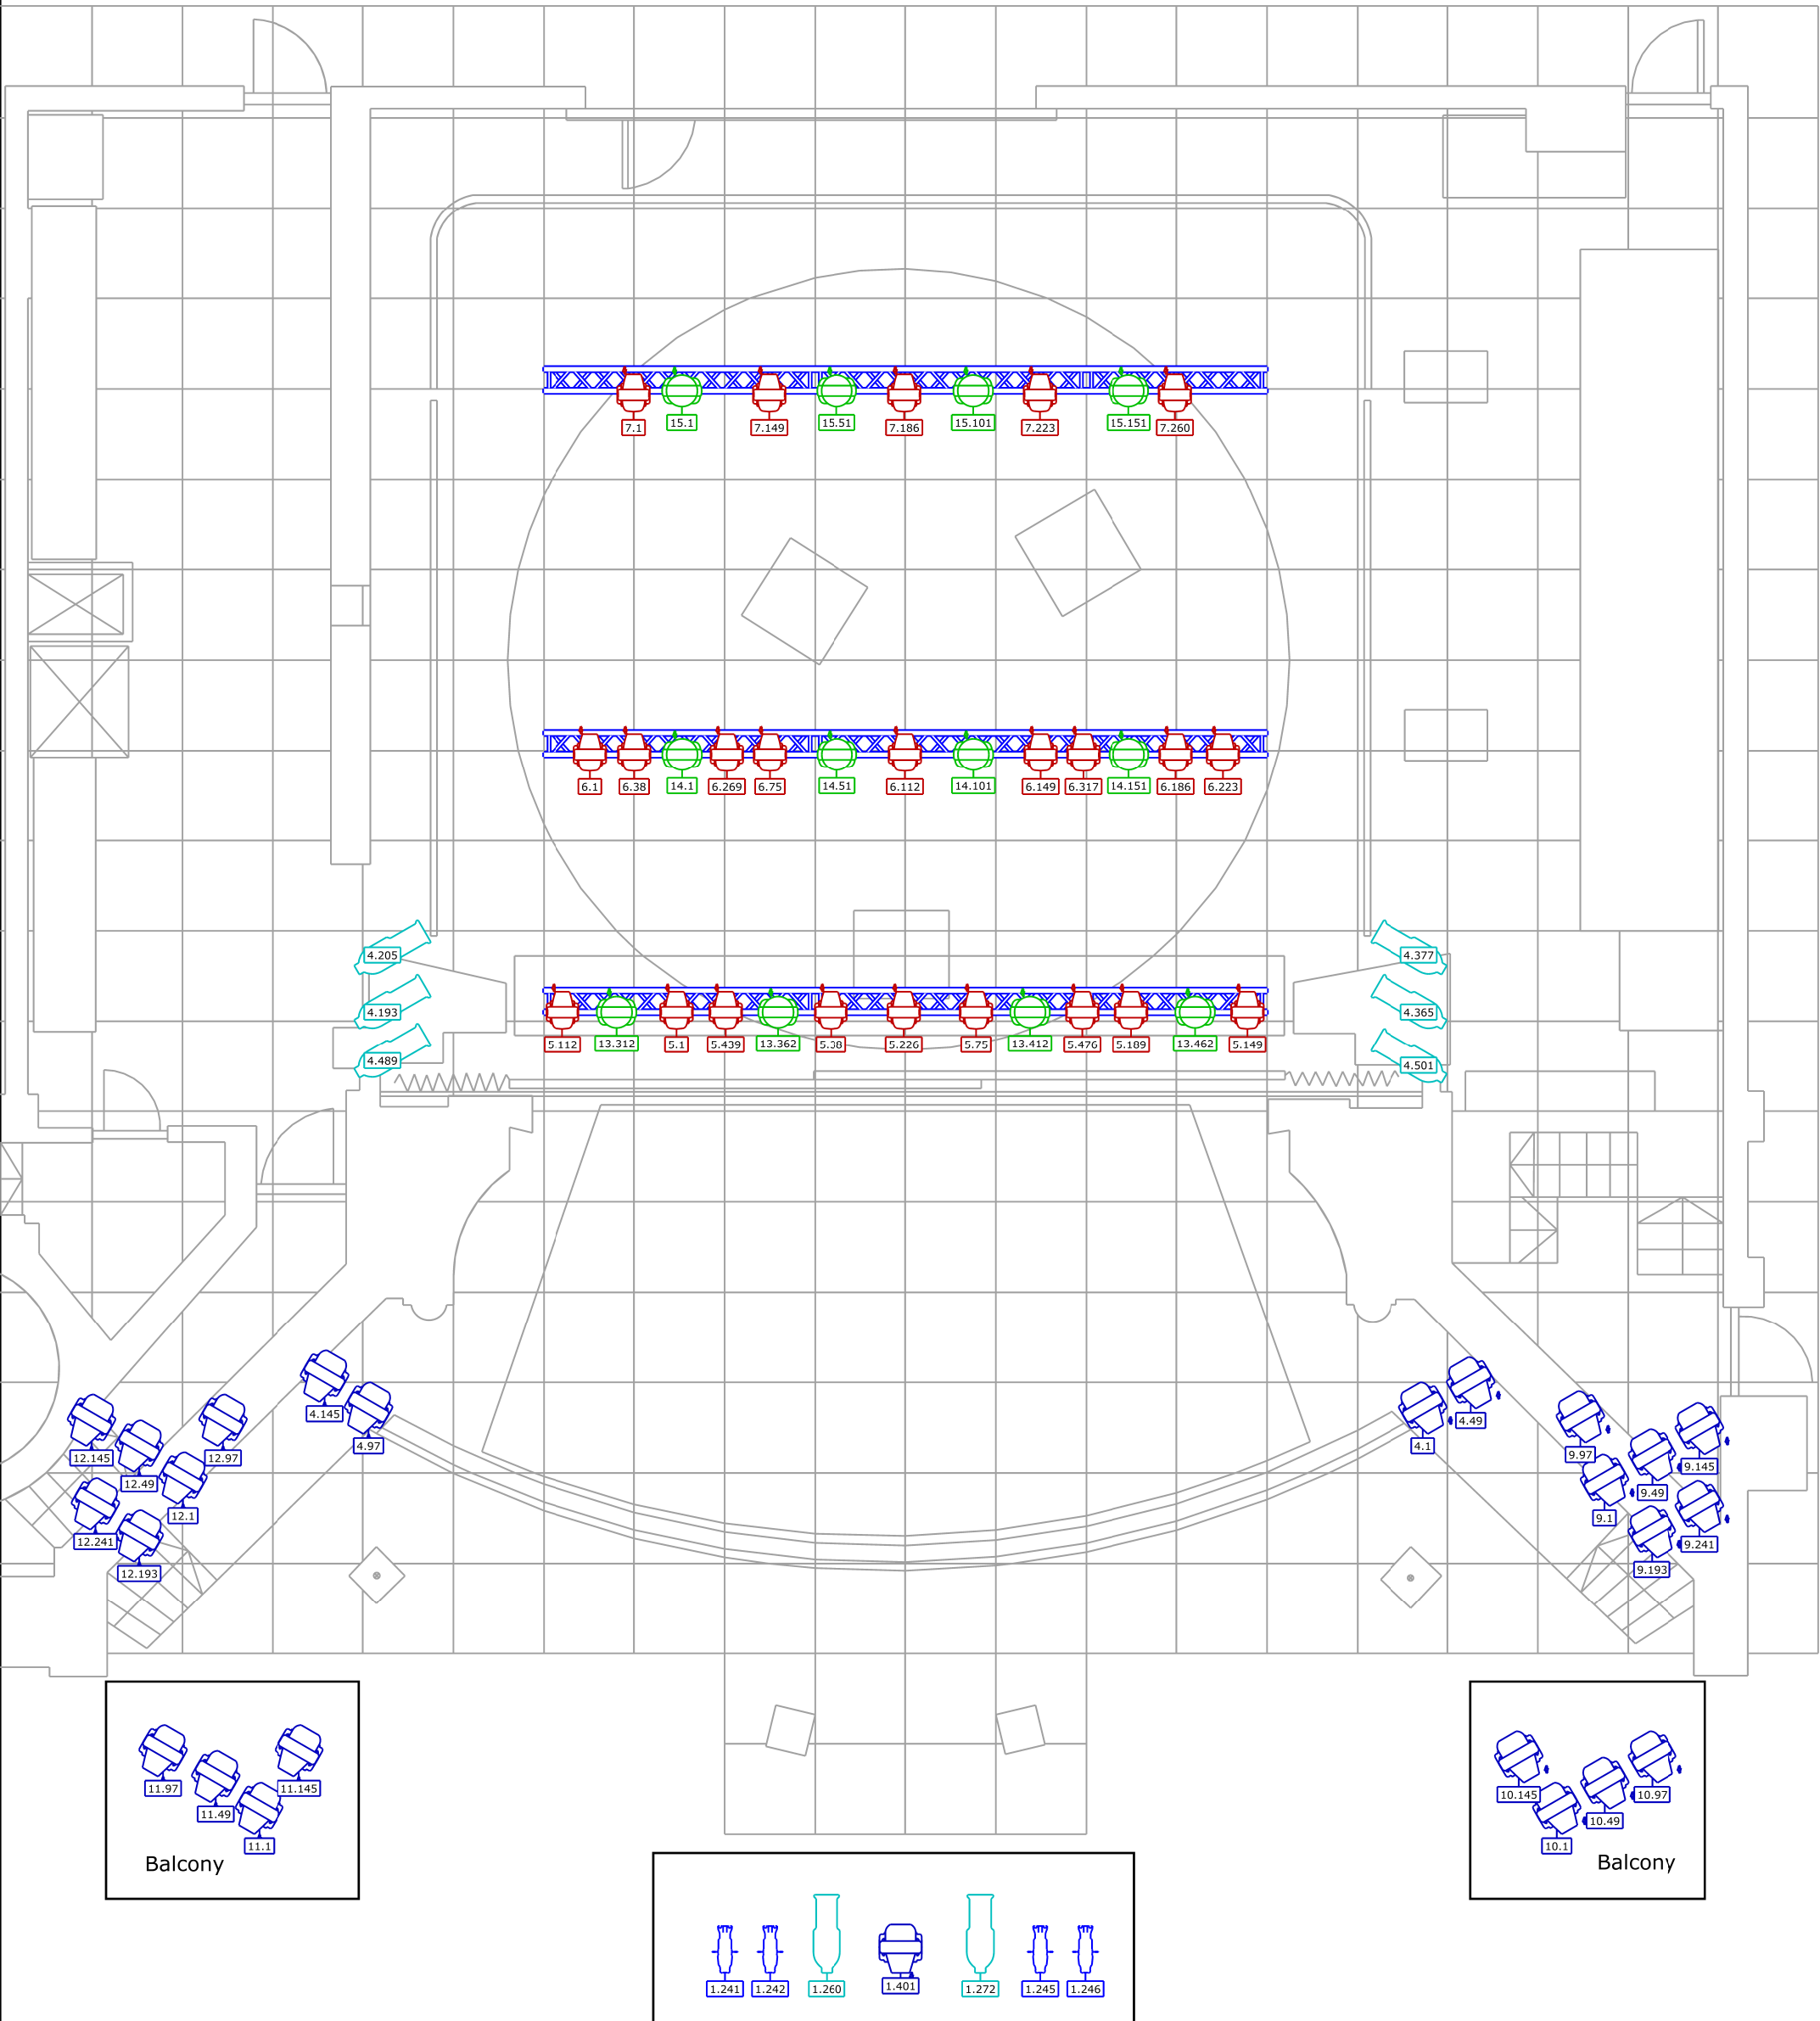

31
30
29
28
27
26
25
24
23
22
21
20
19
18
17
16
15
14
13
12
11
10
9
8
7
6
5
4
3
2
1

- Symbol key
- 25x HighEnd SolaFrame Studio (Standart mode 48ch)
 - 23x ClayPaky Arolla Profile MP (Standart mode 37ch)
 - 12x Ayrtan Argo 6 FX (Standart mode 50ch)
 - 8x ETC S4 LED Series3 25°-50° Lustr X8 (Direct mode 12ch)
 - 4x ETC Source Four 19°

Control via sACN
IP 10.101.91.101
Mask 255.255.0.0
Desk ETC Gio
Haze MDG atMe

Project	Lighting Plot
Project Location	Südalinna Teater
Drawing Author	Ritsard Bukin

**süda
linna
teater**